



**BEECH CLOSE
ALLOTMENT
SITE
ALDERLEY EDGE**

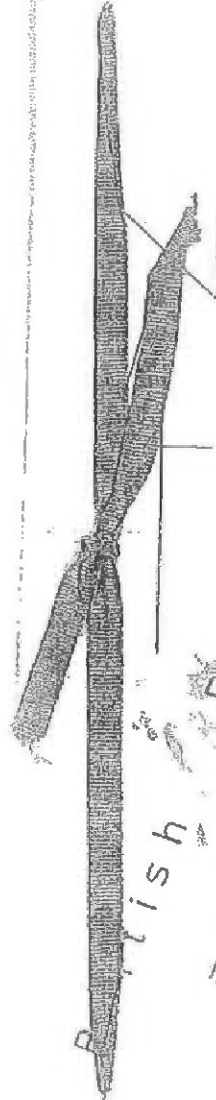

British Rail

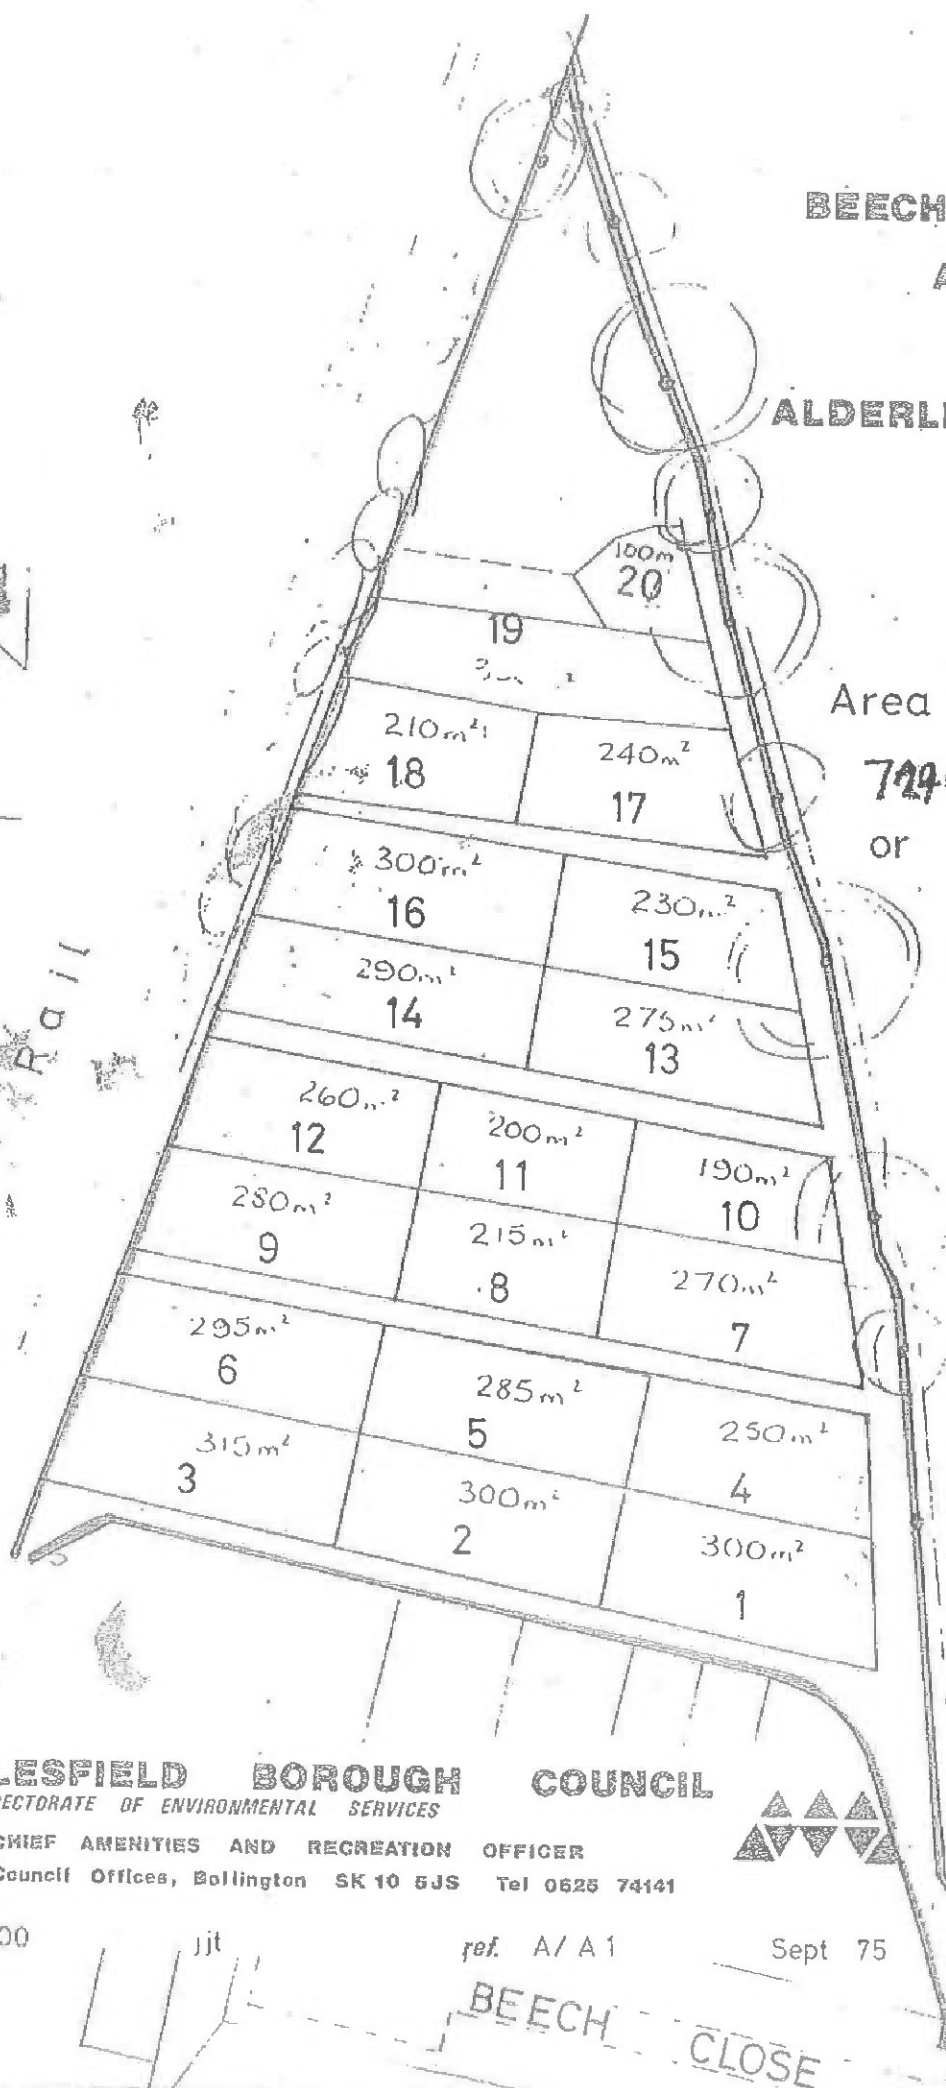


Area edged red
7996 sq. metres
or thereabouts

MACCLESFIELD BOROUGH COUNCIL
DIRECTORATE OF ENVIRONMENTAL SERVICES

A Collins, CHIEF AMENITIES AND RECREATION OFFICER

Council Offices, Bollington SK 10 5JS Tel 0625 74141

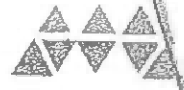

ref 1/500

jjt

ref. A/A1

Sept 75

BEECH CLOSE